


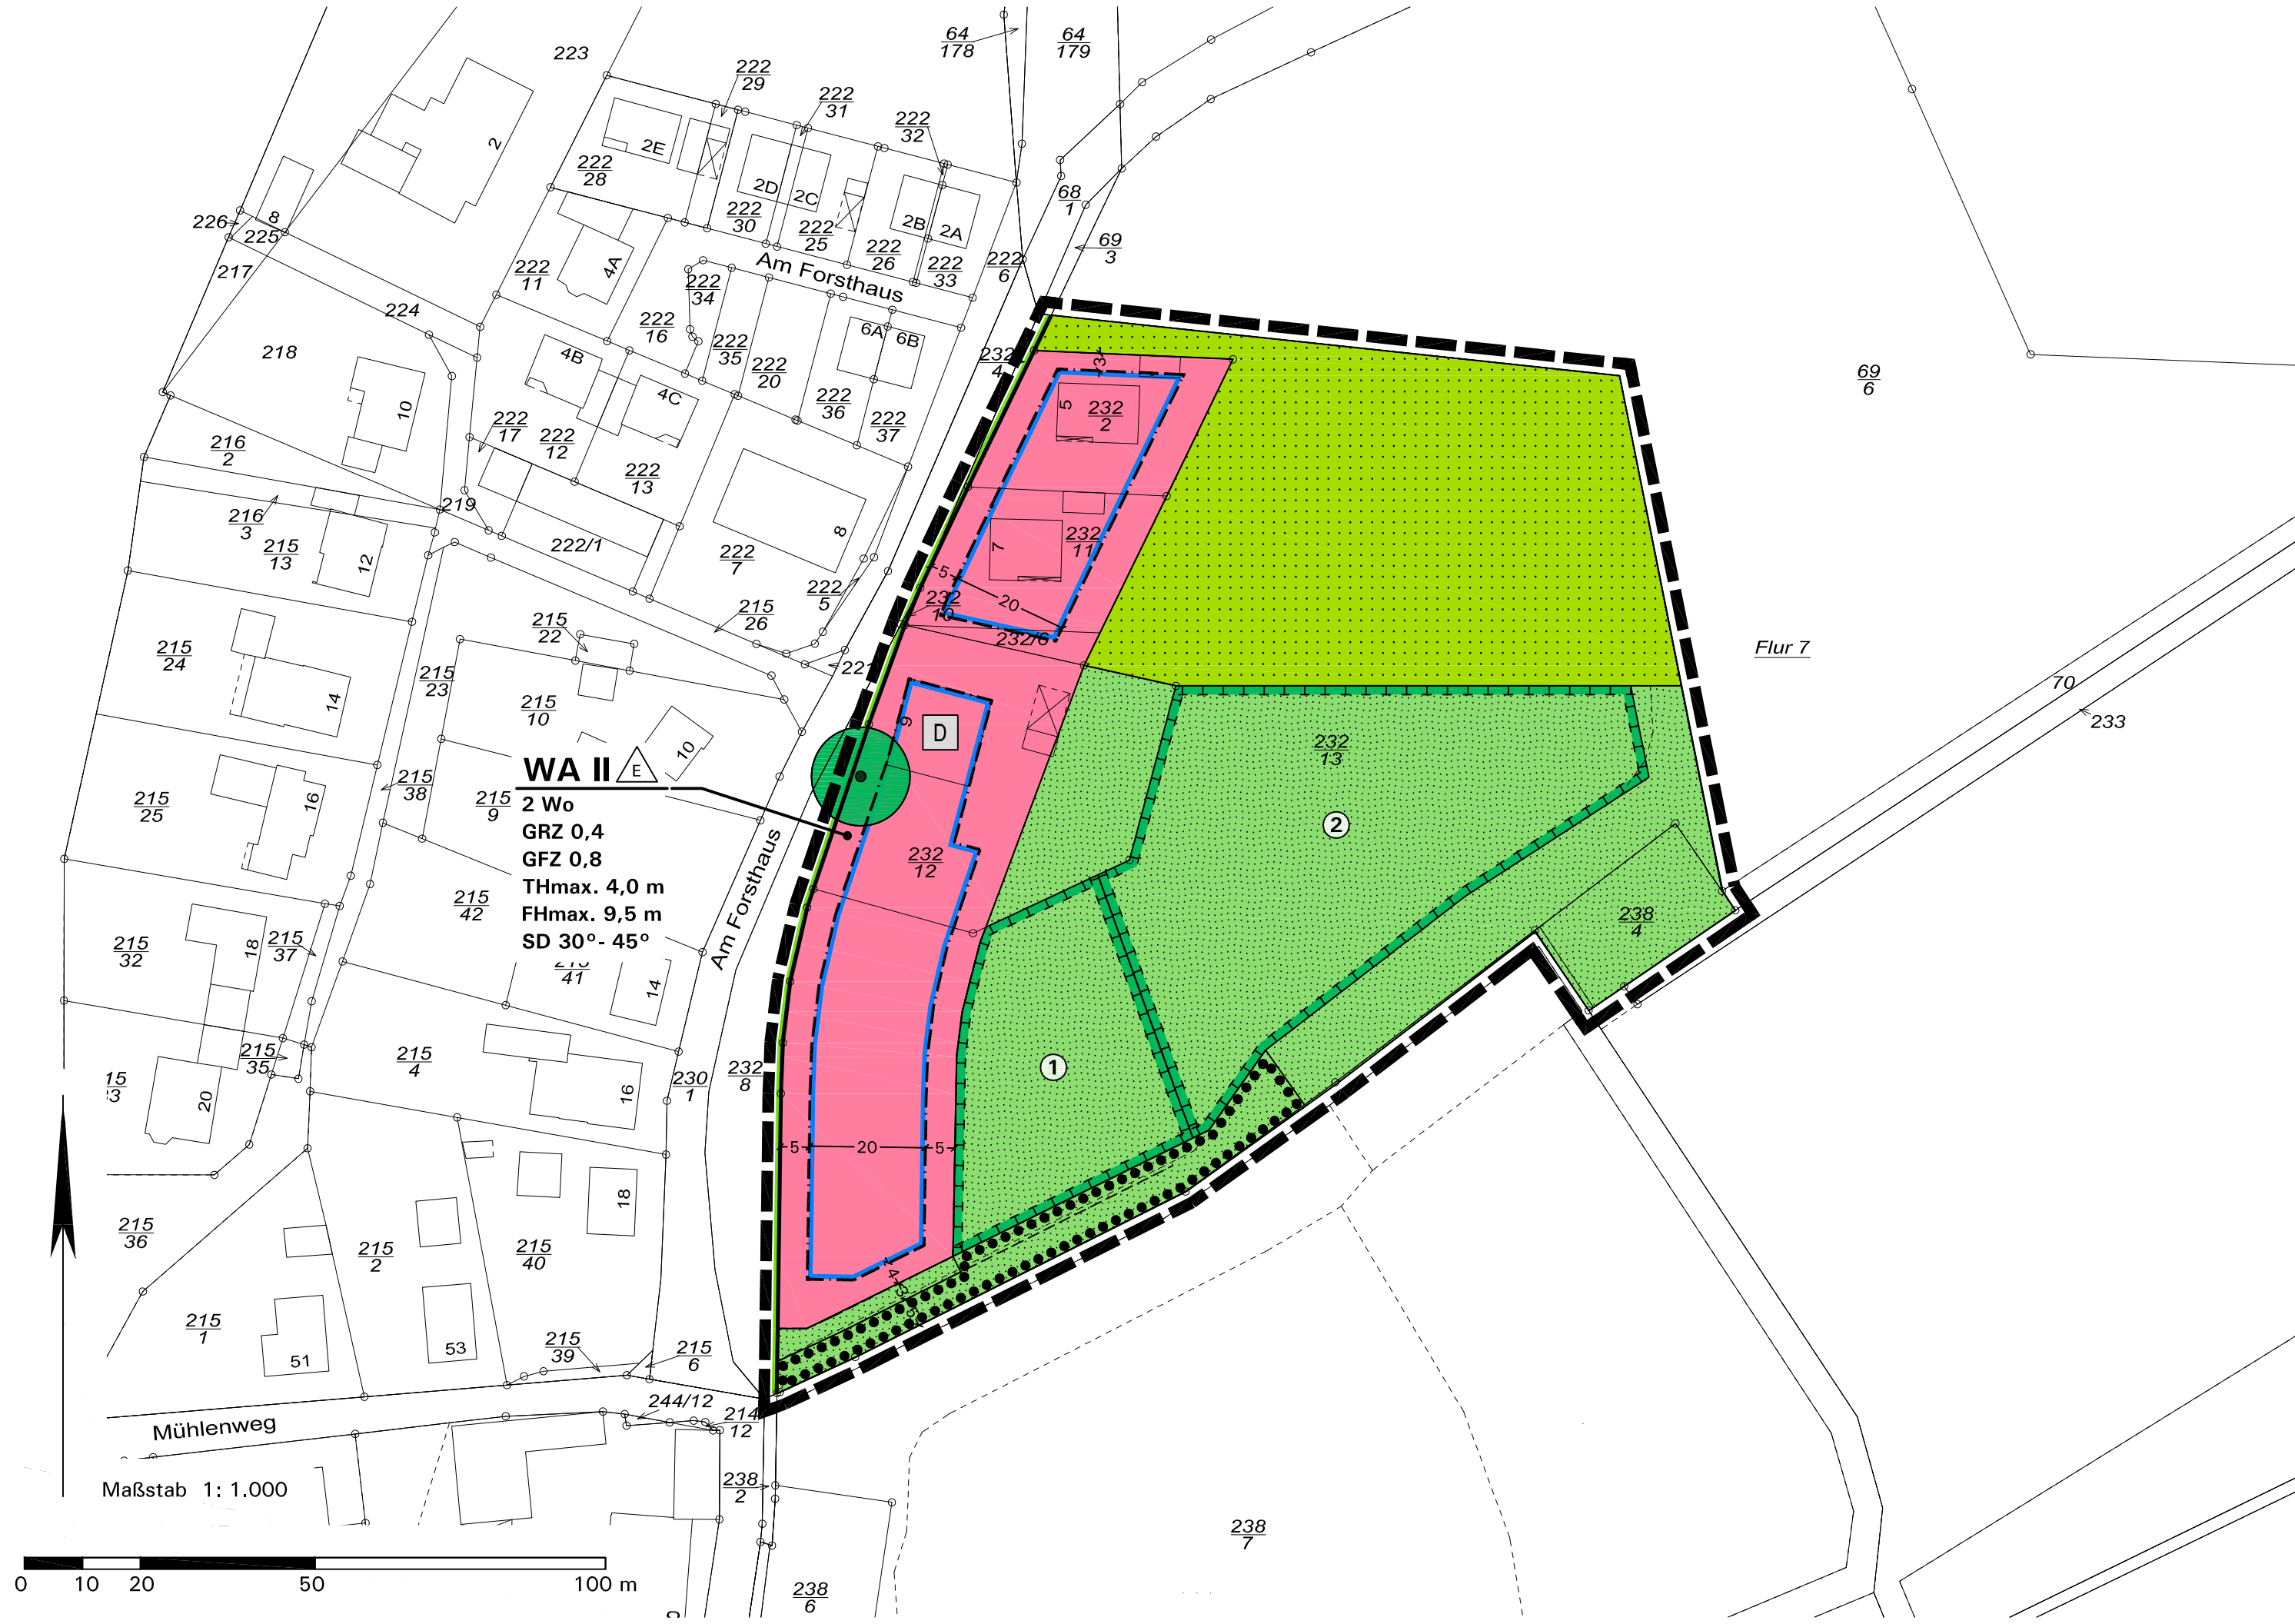

WA II

2 Wo

GRZ 0,4

GFZ 0,8

THmax. 4,0 m

FHmax. 9,5 m

SD 30° - 45°

41

Am Forsthaus

Flur 7

Maßstab 1: 1.000

