


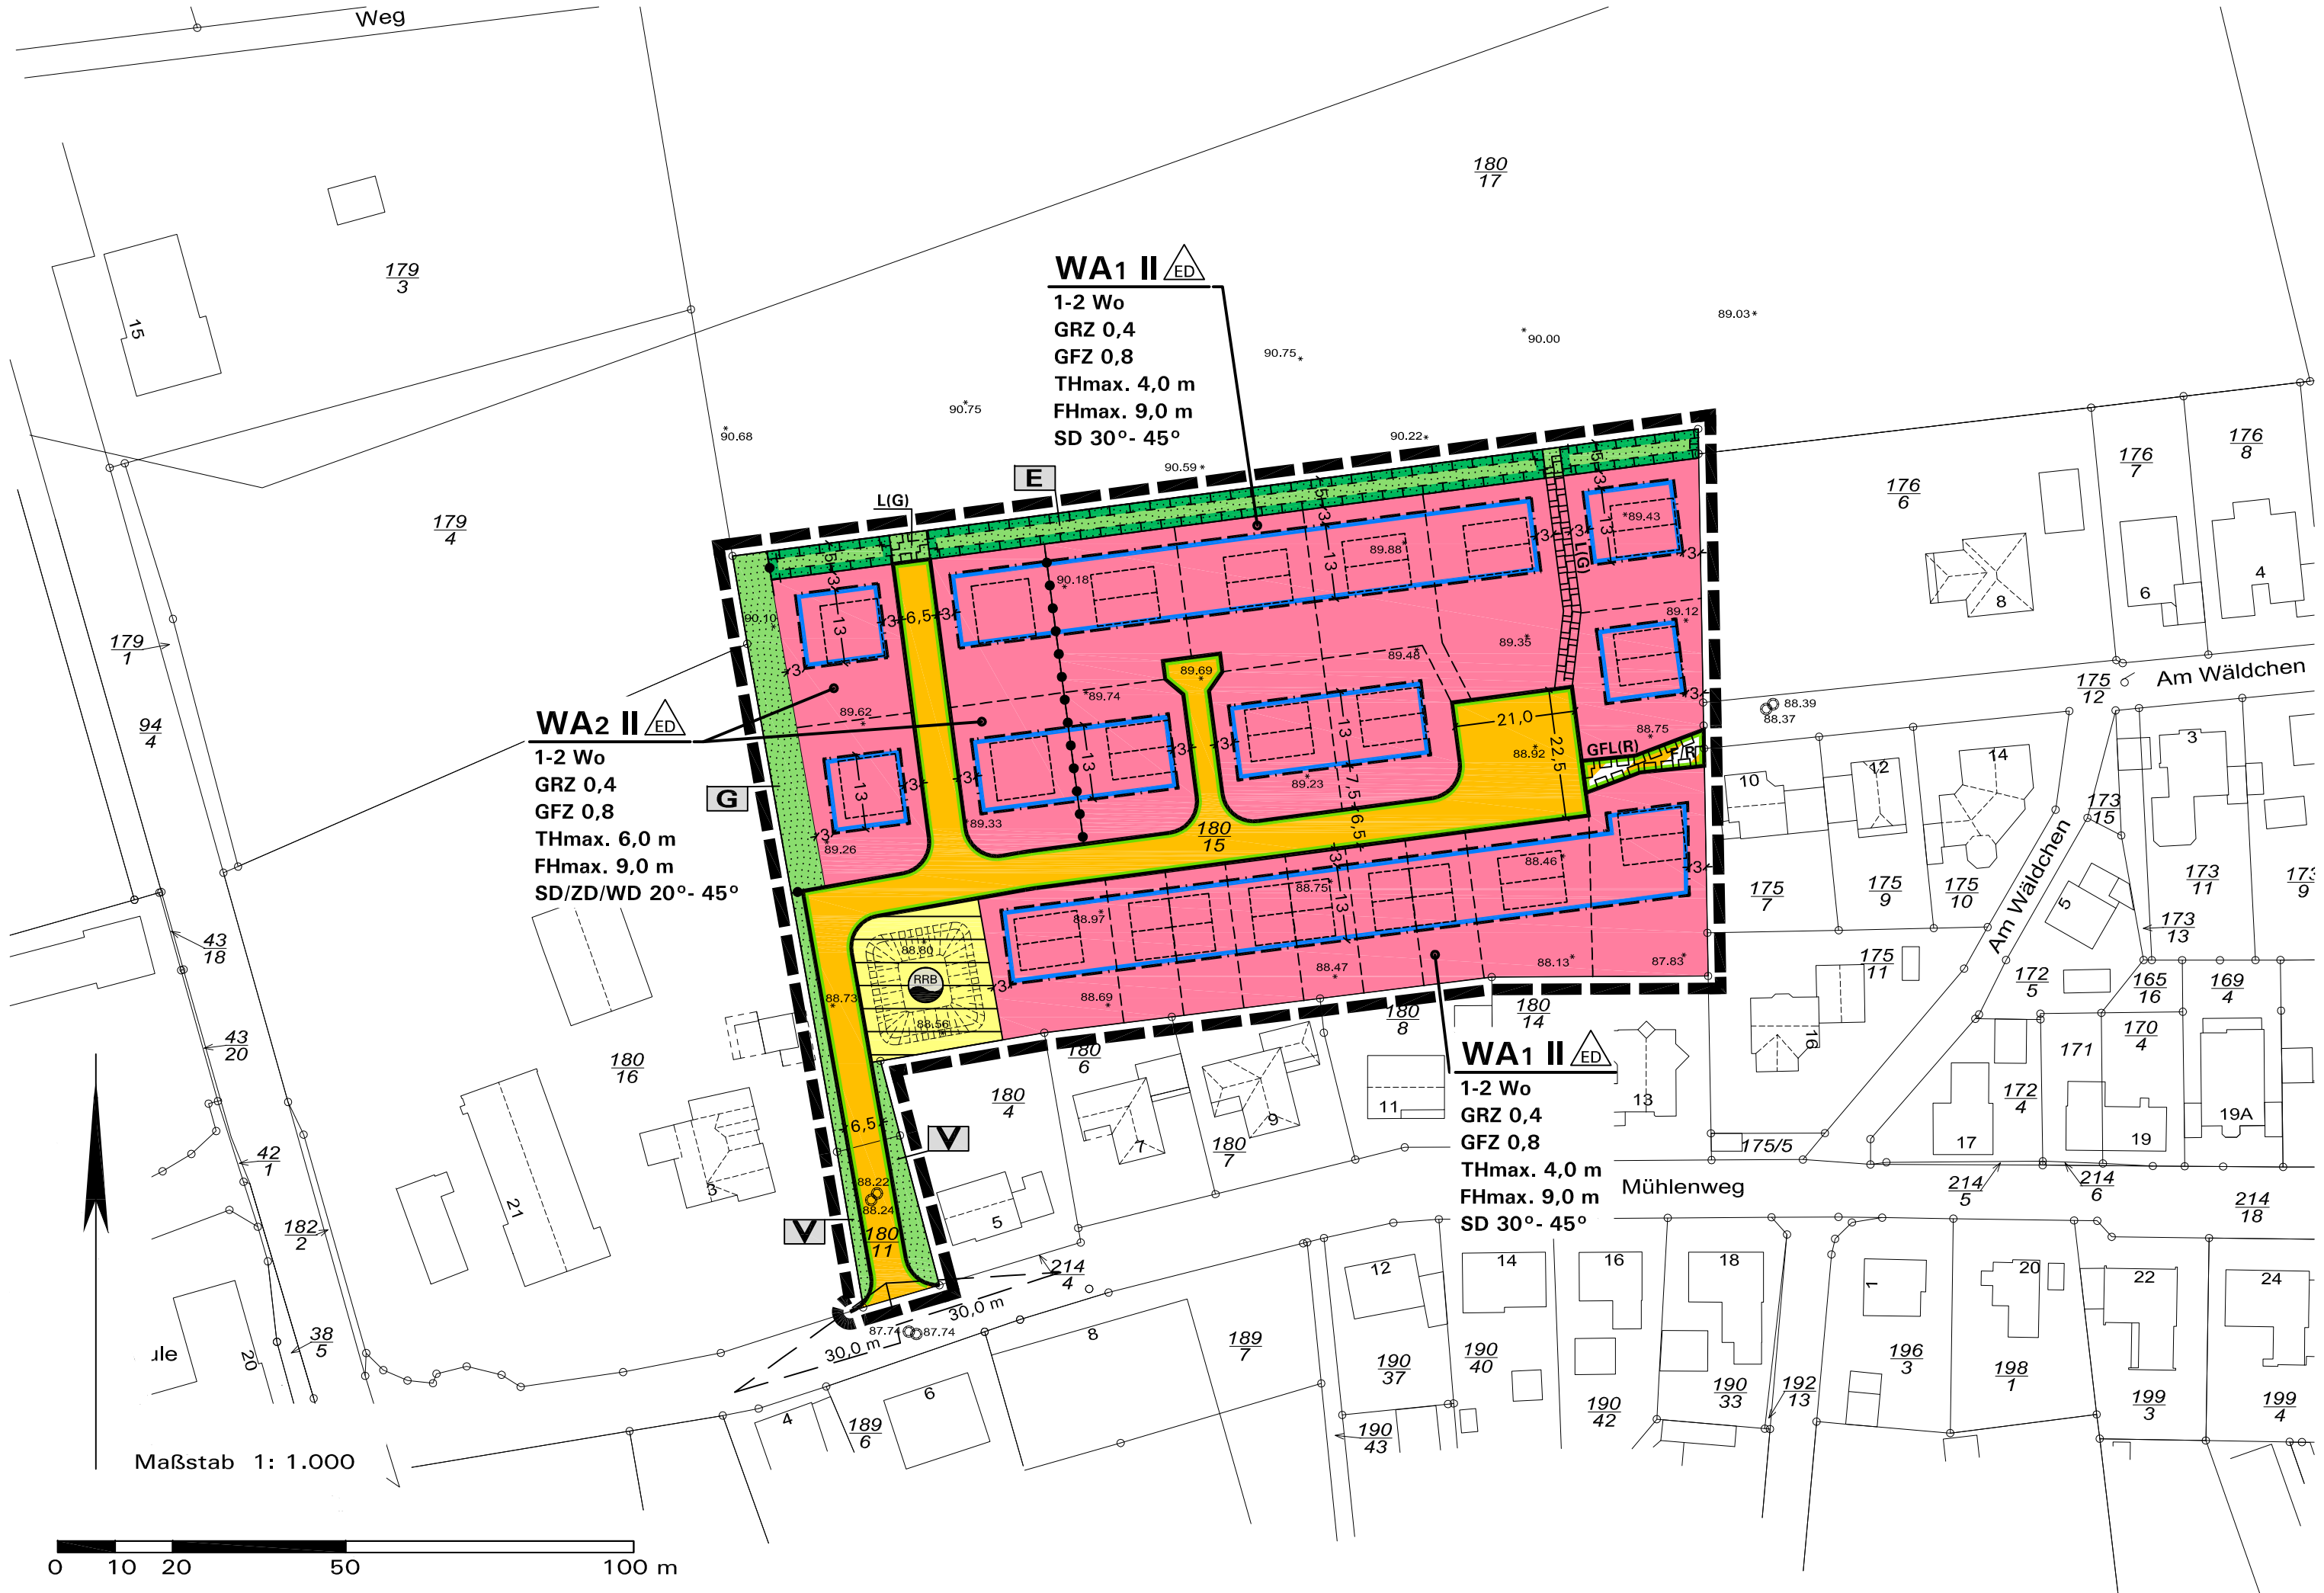

WA1 II 
1-2 Wo
GRZ 0,4
GFZ 0,8
THmax. 4,0 m
FHmax. 9,0 m
SD 30°- 45°

WA2 II 
1-2 Wo
GRZ 0,4
GFZ 0,8
THmax. 6,0 m
FHmax. 9,0 m
SD/ZD/WD 20°- 45°

WA1 II 
1-2 Wo
GRZ 0,4
GFZ 0,8
THmax. 4,0 m
FHmax. 9,0 m
SD 30°- 45°

Maßstab 1: 1.000

